

Project Location



INSPECT. CLEAN. DRY.

Montana Fish, Wildlife & Parks
Design & Construction Section
600 N Park Ave
Helena, MT 59601
406-841-4000 (ph), 406-841-4004 (fax)




fwp.mt.gov/Doing Business/Design&Construction



**Montana Fish,
Wildlife & Parks**

DIKE REPAIR PROJECT


FREEZOUT LAKE WILDLIFE MANAGEMENT AREA
FWP PROJECT #7115311

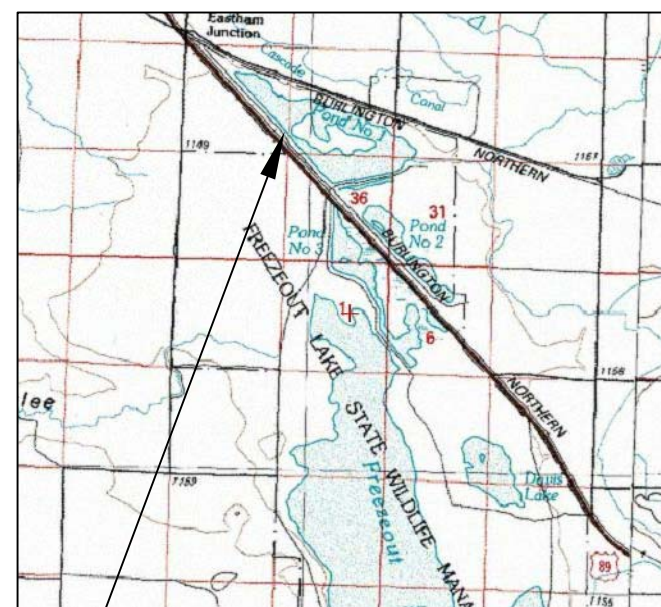

Dike Repair Location

SHEET INDEX

1. Title Sheet
2. Dike Repair, 11+50-15+00
3. Dike Repair, 15+00-18+50
4. Dike Repair, Reinforced Slope Detail

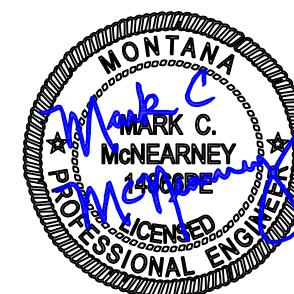

M. McNearney	2/2013				
DRAWN BY:	DATE:	REVISED BY:	DATE:	APPROVED BY:	DATE:
CHECKED BY:	DATE:	APPROVED BY:	DATE:	APPROVED BY:	DATE:



**Montana Fish,
Wildlife & Parks**



Title Sheet
Freezout Lake WMA (near Fairfield, MT)

SHEET: 1
of 4

* Based on Local Datum

3. Contractor to utilize conserved excavation for reinforced slope backfill. Owner provided material source for additional embankment needs for general reinforced slope embankment backfill.

~ Freezout Lake WMA – Pond 1~

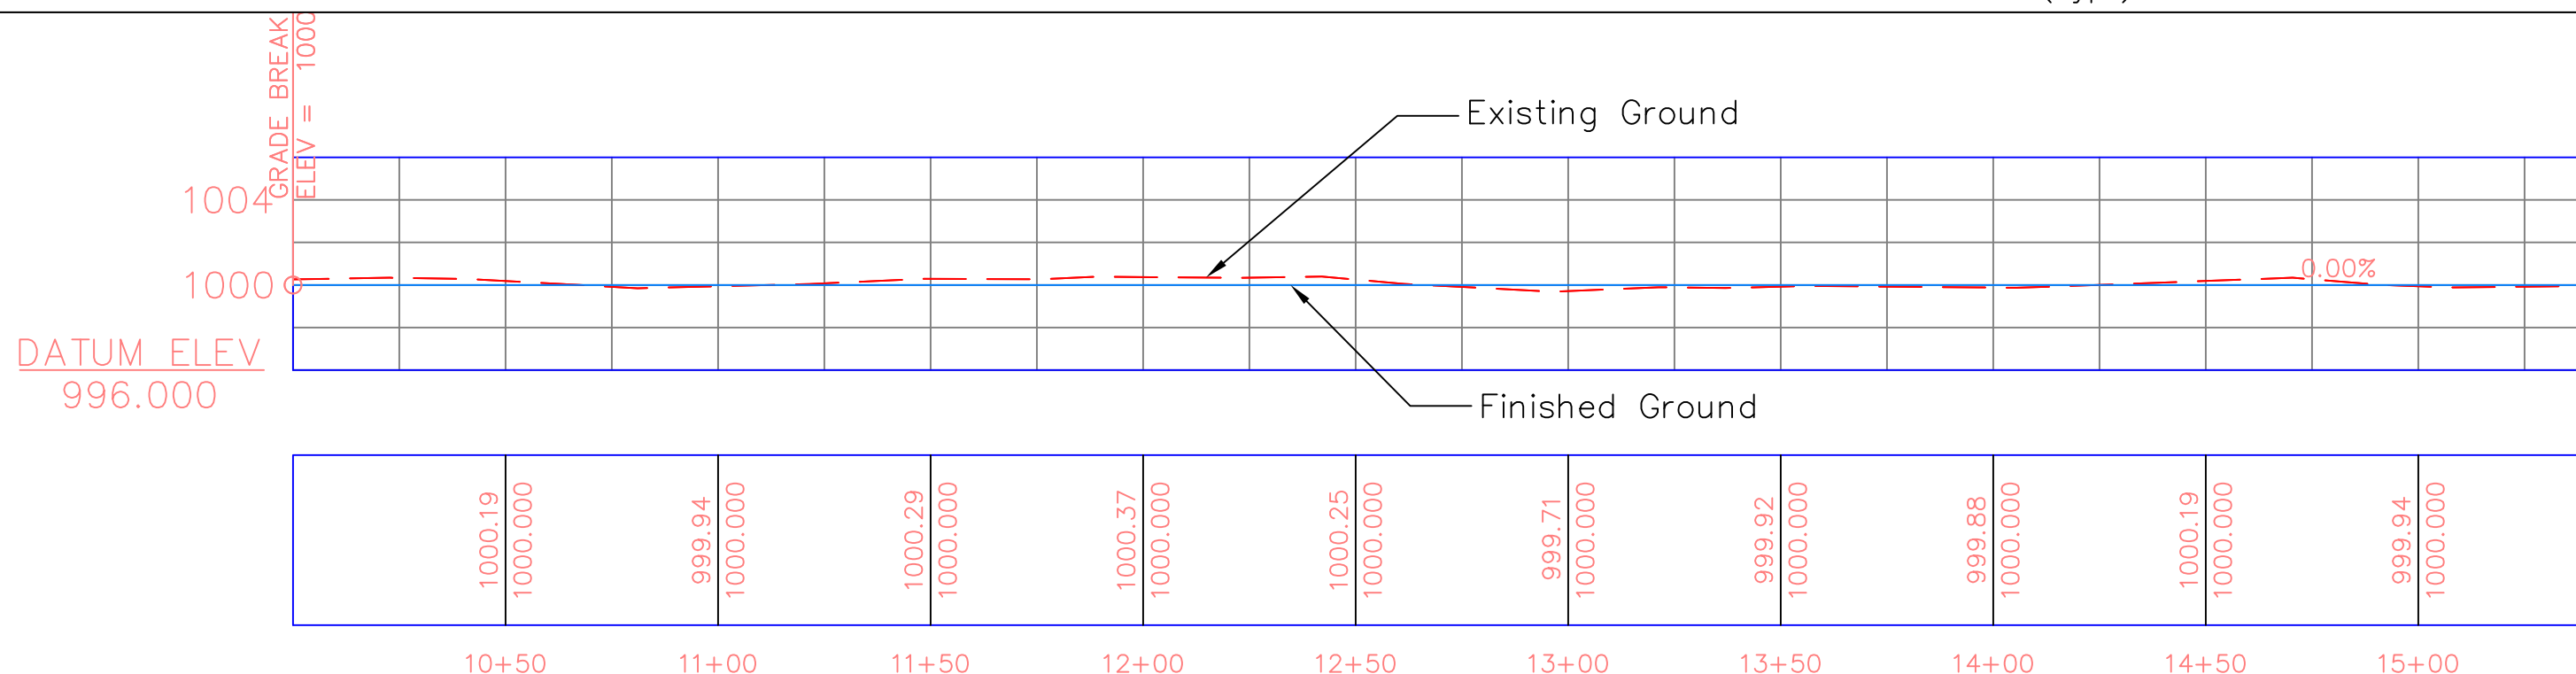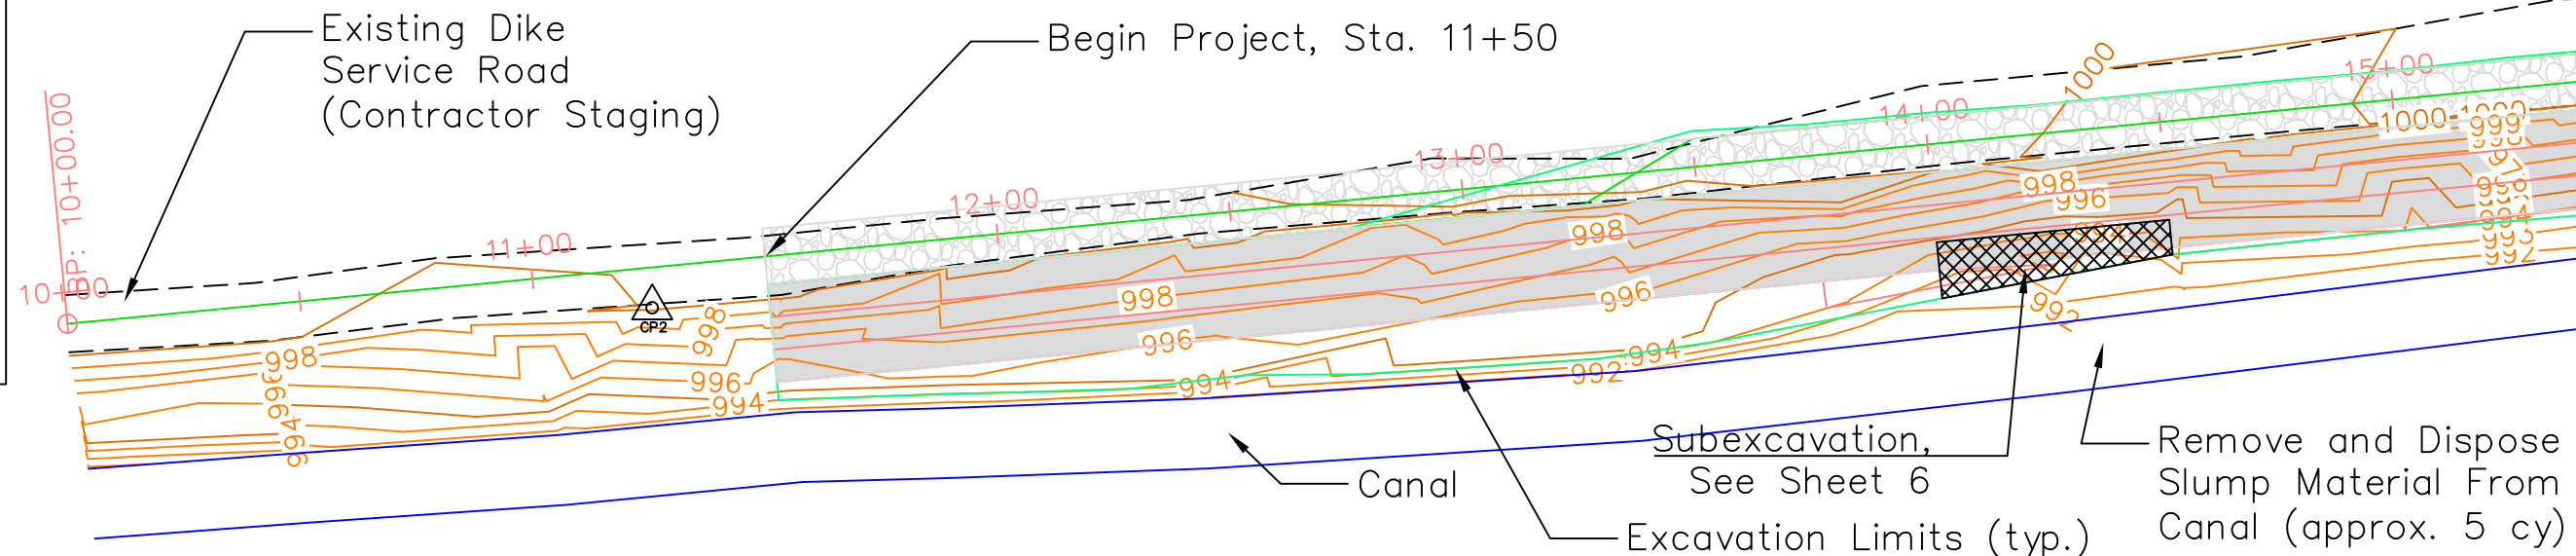

M. McNearney	10/2012
DRAWN BY:	DATE:
CHECKED BY:	DATE:

REVISED BY:	DATE:
APPROVED BY:	DATE:

APPROVED BY: _____ DATE: _____

APPROVED BY: _____ DATE: _____



**Montana Fish,
Wildlife & Parks**

Dike Repair 11+50-15+00
Freezeout WMA (near Fairfield, MT)

SHEET: 2 of 4

~ Freezout Lake WMA - Pond 1~





Scale:



CONTROL POINTS			
Description	Northing	Easting	Elevation *
CP1	10,000.00	5,000.00	1000.00
CP2	9,302.75	5,050.23	1000.17

* Based on Local Datum

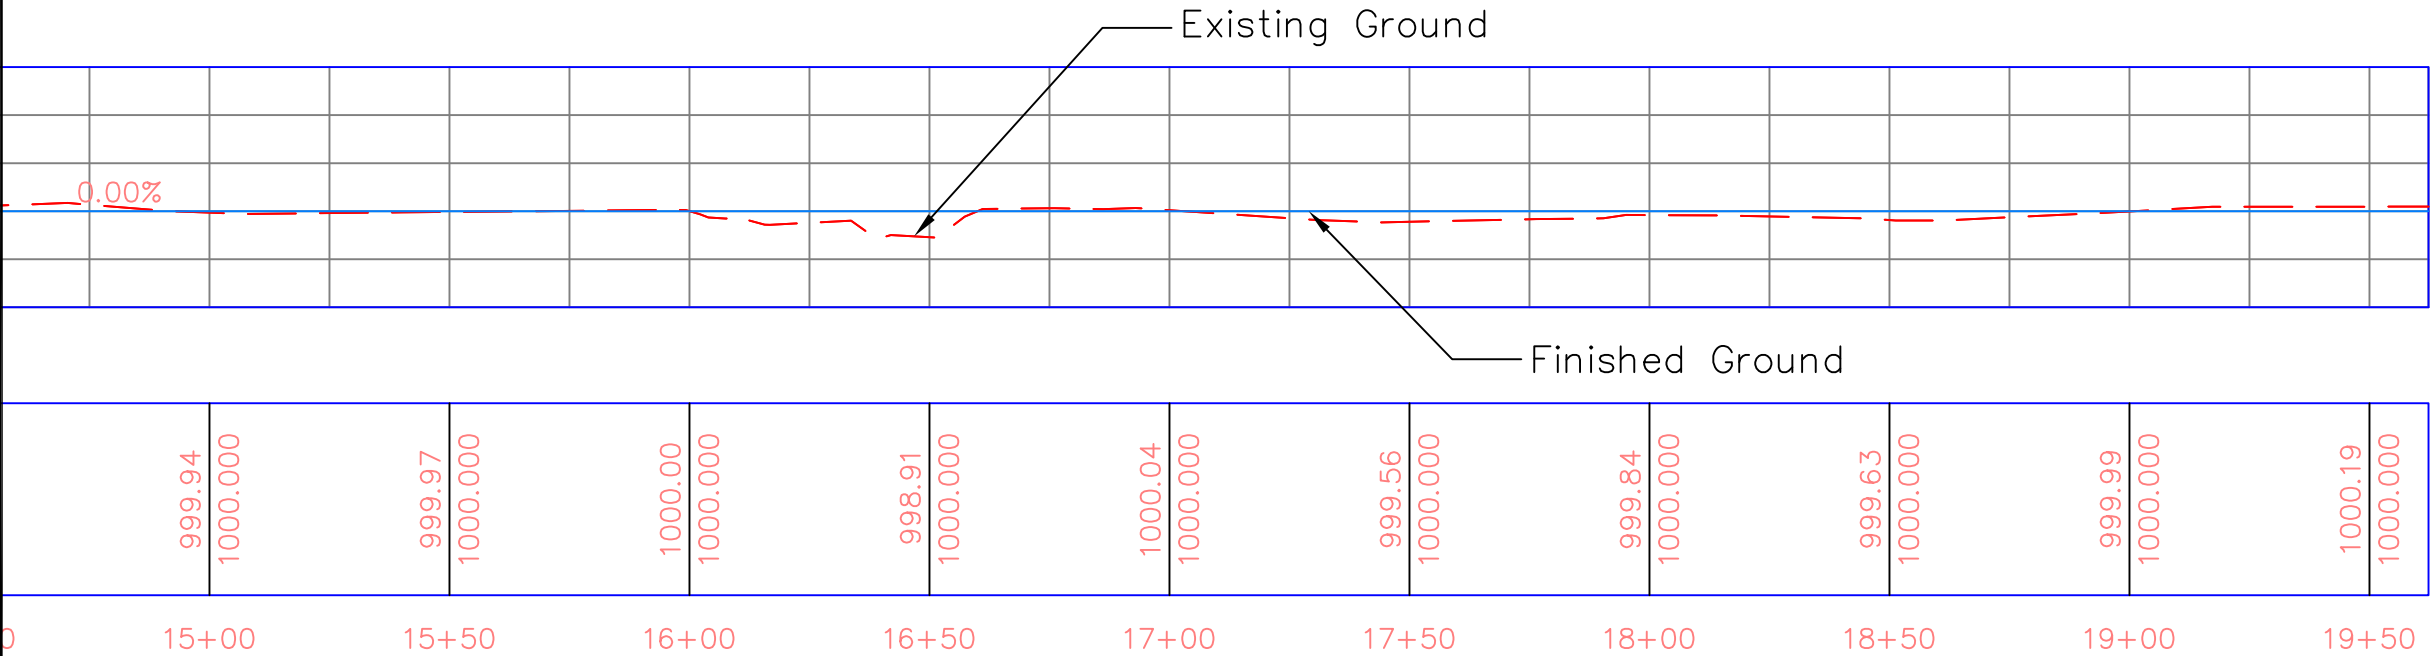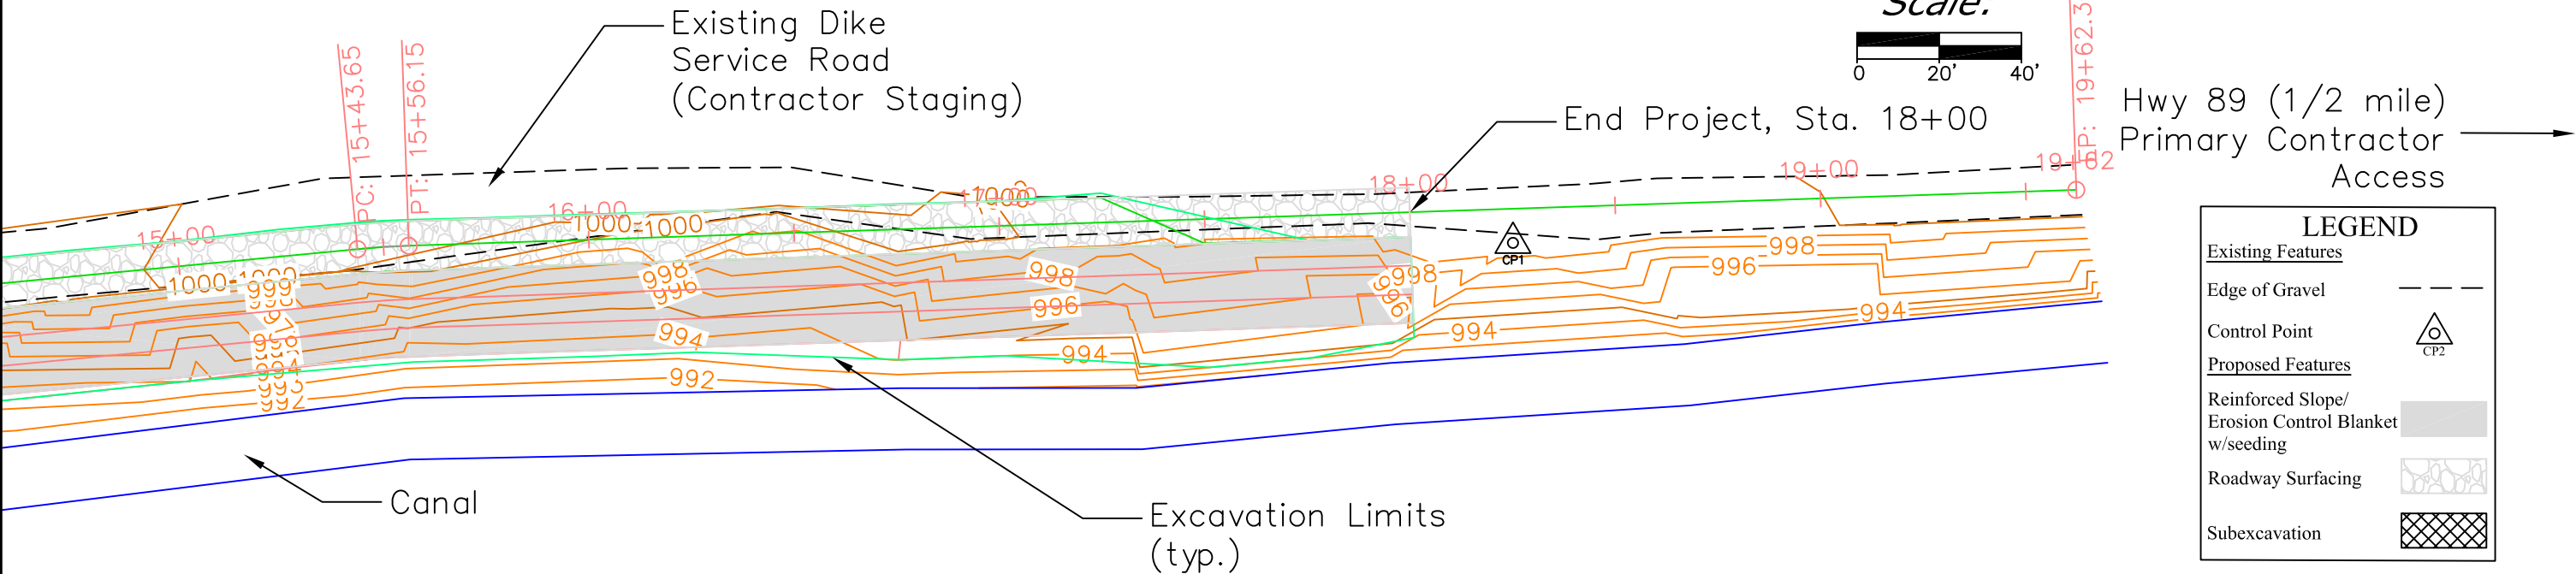


M. McNearney 10/2012					
DRAWN BY:	DATE:	REVISED BY:	DATE:	APPROVED BY:	DATE:
CHECKED BY:	DATE:	APPROVED BY:	DATE:	APPROVED BY:	DATE:




Montana Fish & Wildlife

Dike Repair 15+00-18+00
Freezeout WMA (near Fairfield, MT)

SHEET: 3 of 4

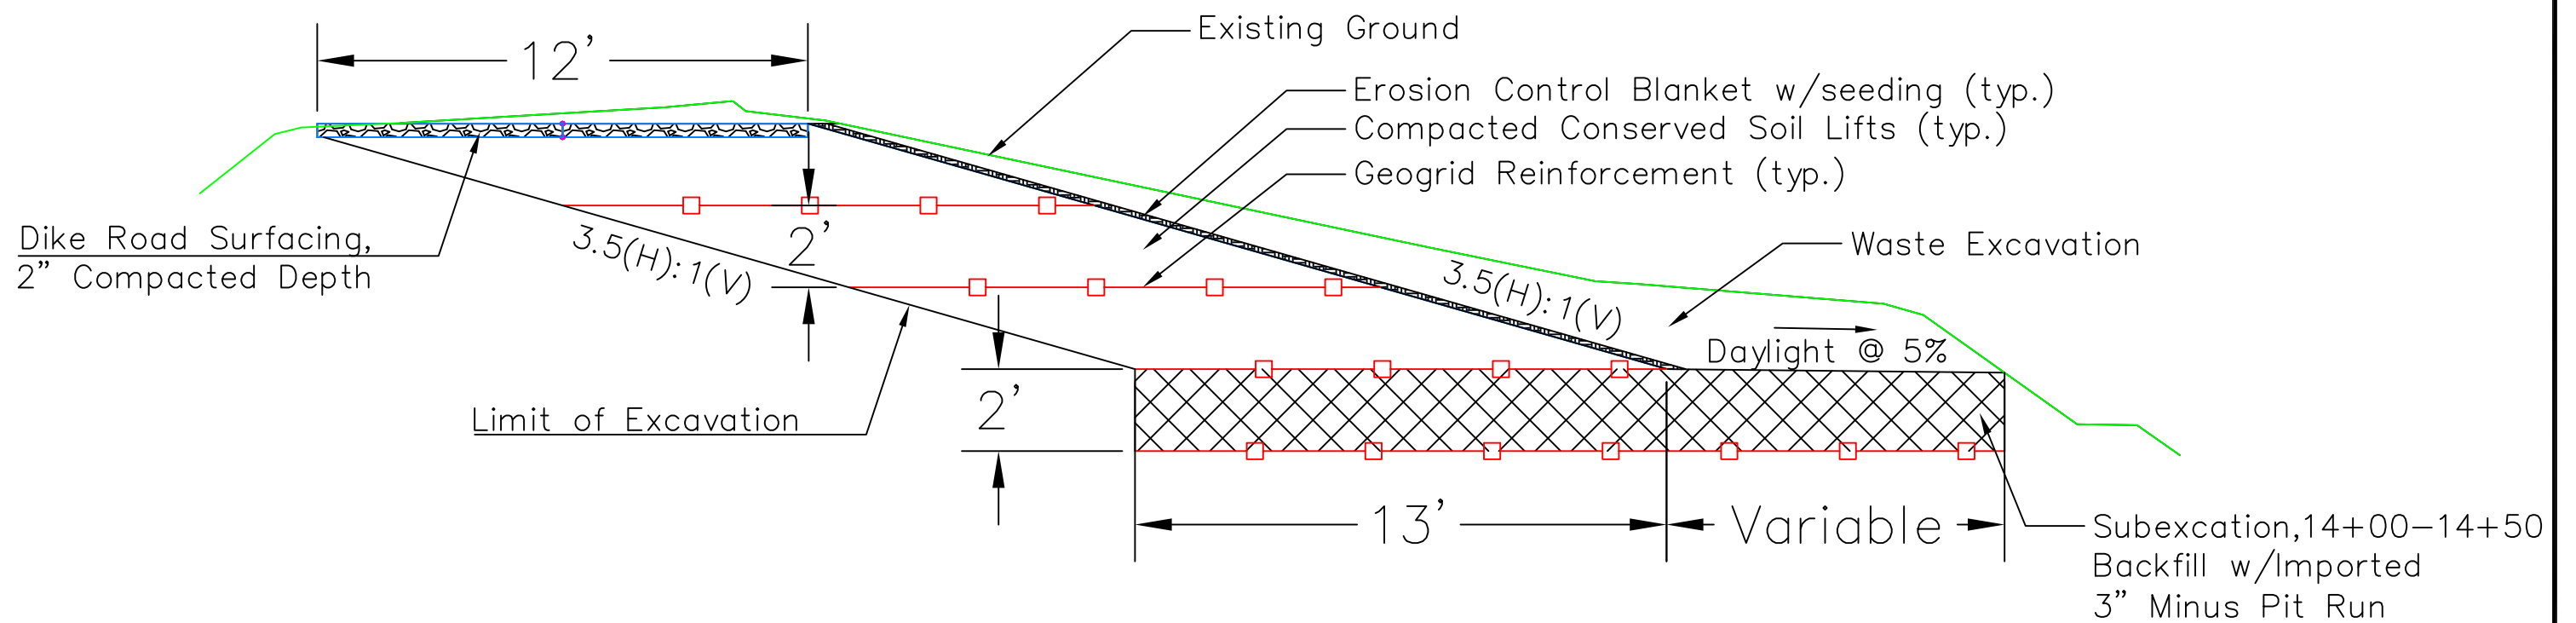

REINFORCED SLOPE SECTION

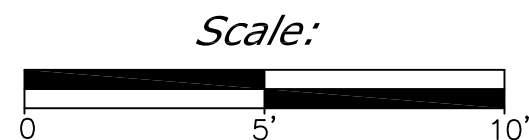

M. McNearney DRAWN BY: 10/2012 DATE:	REVISD BY: DATE:	APPROVED BY: DATE:	 Montana Fish & Wildlife	Reinforced Slope Detail Freezeout WMA (near Fairfield, MT)	SHEET: 4 of 4
CHECKED BY: DATE:	APPROVED BY: DATE:	APPROVED BY: DATE:			